



FRONT ELEVATION



HOSTEL - SECTION AA

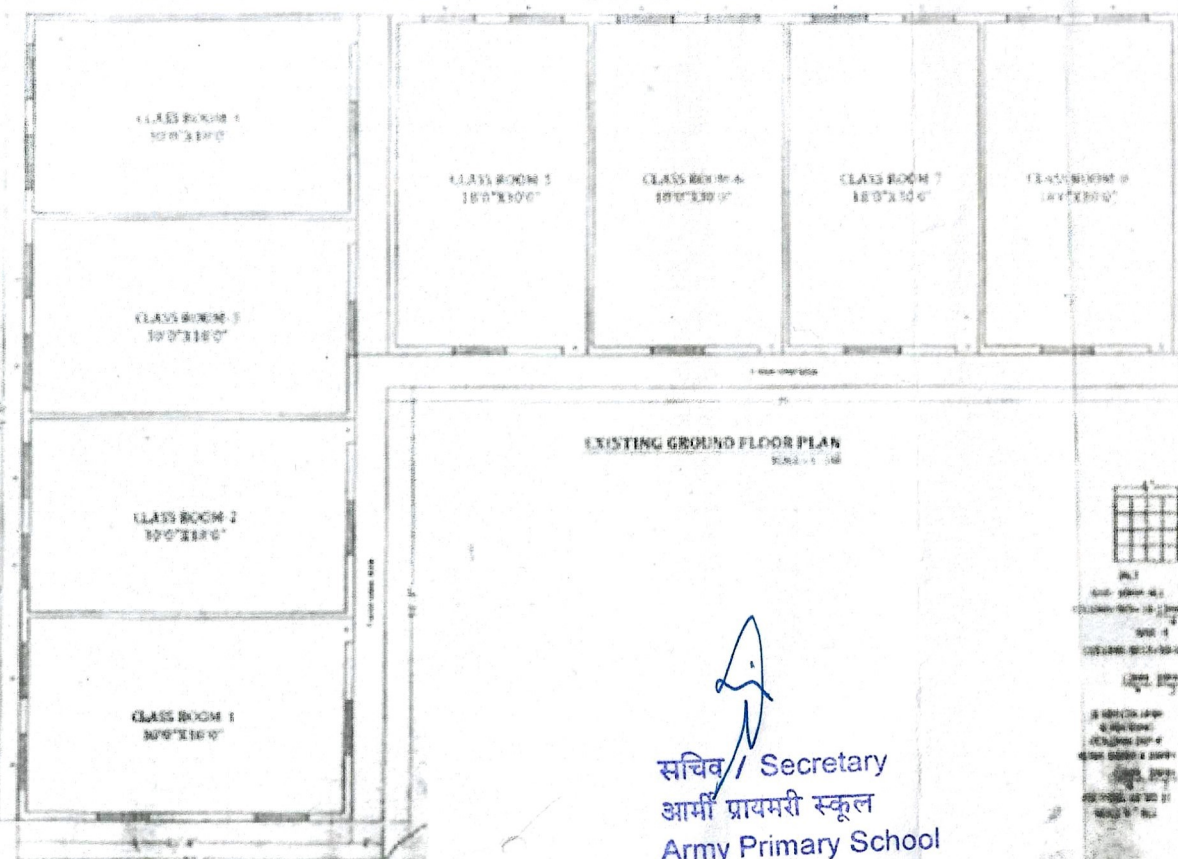

EXISTING GROUND FLOOR PLAN

 

सचिव / Secretary
 आर्मी प्राथमरी स्कूल
 Army Primary School
 दि मराठा एल आई आर सी
 The MARATHA LIRC

TITLE	
PROPOSED CONSTRUCTION OF A WELFARE SCHOOL BUILDING AND PRIMARY SCHOOL AT LANTONAMENT AREA CAMP BUTA GUM	
AREA STATEMENT	
TOTAL PLOT AREA	1.225 ACRES
TOTAL COVERED AREA	6611 SQ. FT.
TOTAL BUILD UP AREA	6611 SQ. FT.
NOTE	
PLOT BOUNDARY LINE SHOWN IN PROPOSED CONSTRUCTION DRAWING IS DRAINAGE LINE CONSTRUCTION	
Drawn By: RAHUL	Scale: 1" = 1' 100'
OWNER'S SIGN	
THE ARMY PRIMARY SCHOOL CAMP BUTA GUM	
ENGINEER'S SIGN	
 R. G. Goude Civil Engineer & Contractor 10/1, 10/2, 10/3, 10/99, 10/100	